

MAIN-LAND
DEVELOPMENT
CONSULTANTS, INC.

69 MAIN ST. LIVERMORE FALLS, MAINE
367 US ROUTE 1 FALMOUTH, MAINE
PH: (207) 897-6732 FAX: (207) 897-5404
WWW.MAIN-LANDDC.COM

PROJECT
**SOUTH ST. SIDEWALK
IMPROVEMENT
PROJECT**
SOUTH STREET, BIDDEFORD, ME

OWNER OF RECORD
CITY OF BIDDEFORD


205 MAIN STREET,
BIDDEFORD, ME, 04005

MADE FOR
CITY OF BIDDEFORD

205 MAIN STREET,
BIDDEFORD, ME, 04005


DRAWING SCALE:
10 0 5 10
(IN FEET)
1 INCH = 10 FT

SUBMISSION NOTES:
SUBMISSION 1: 2020-06-09 SDH
ISSUED FOR REVIEW

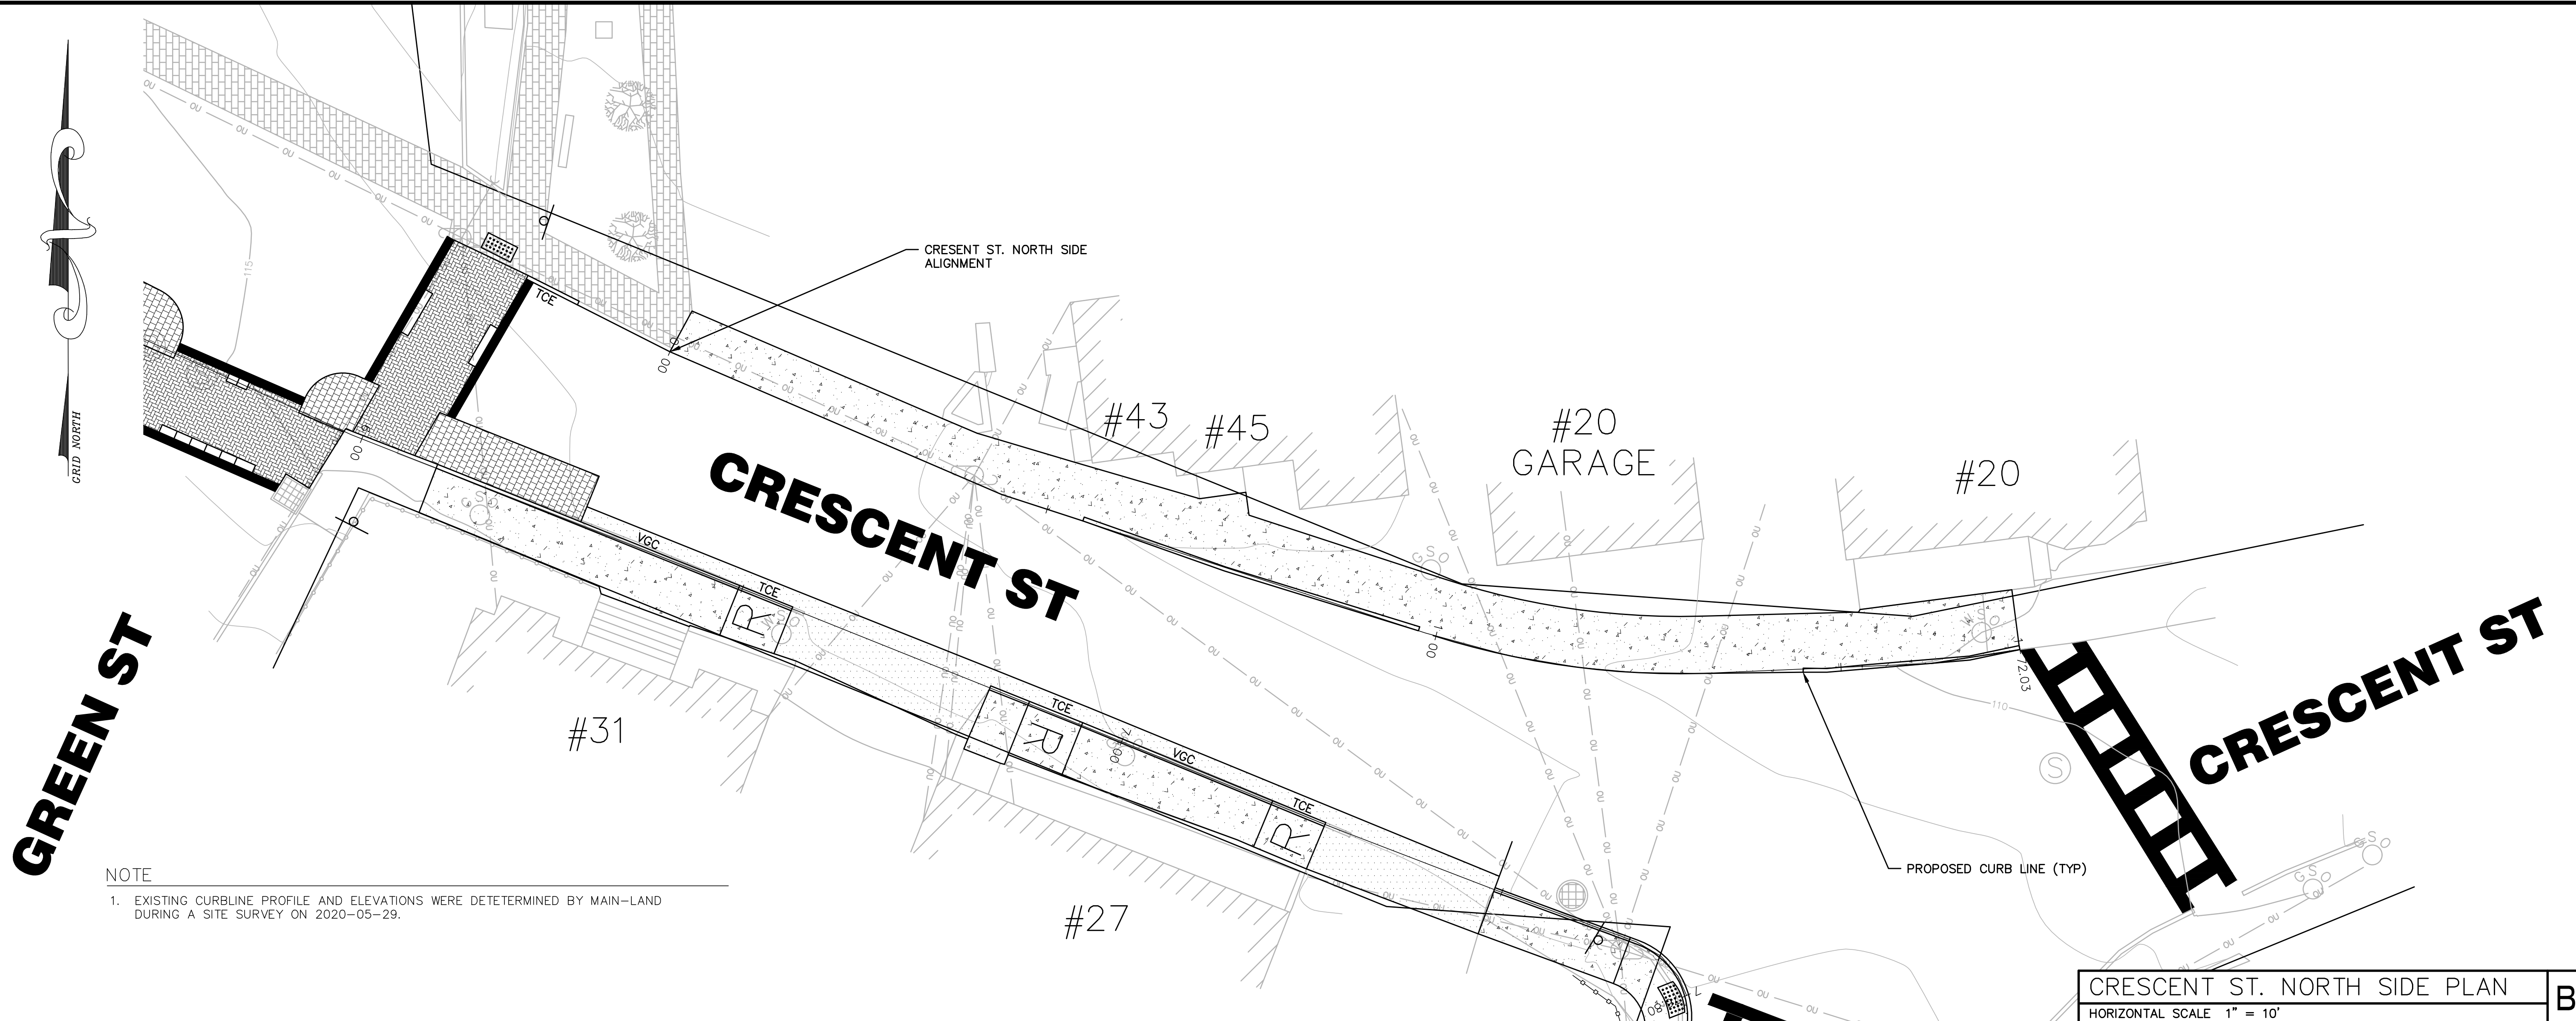

NOTE
1. EXISTING CURBLINE PROFILE AND ELEVATIONS WERE DETERMINED BY MAIN-LAND DURING A SITE SURVEY ON 2020-05-29.

CRESCENT ST. NORTH SIDE PLAN
HORIZONTAL SCALE 1" = 10' **B1**

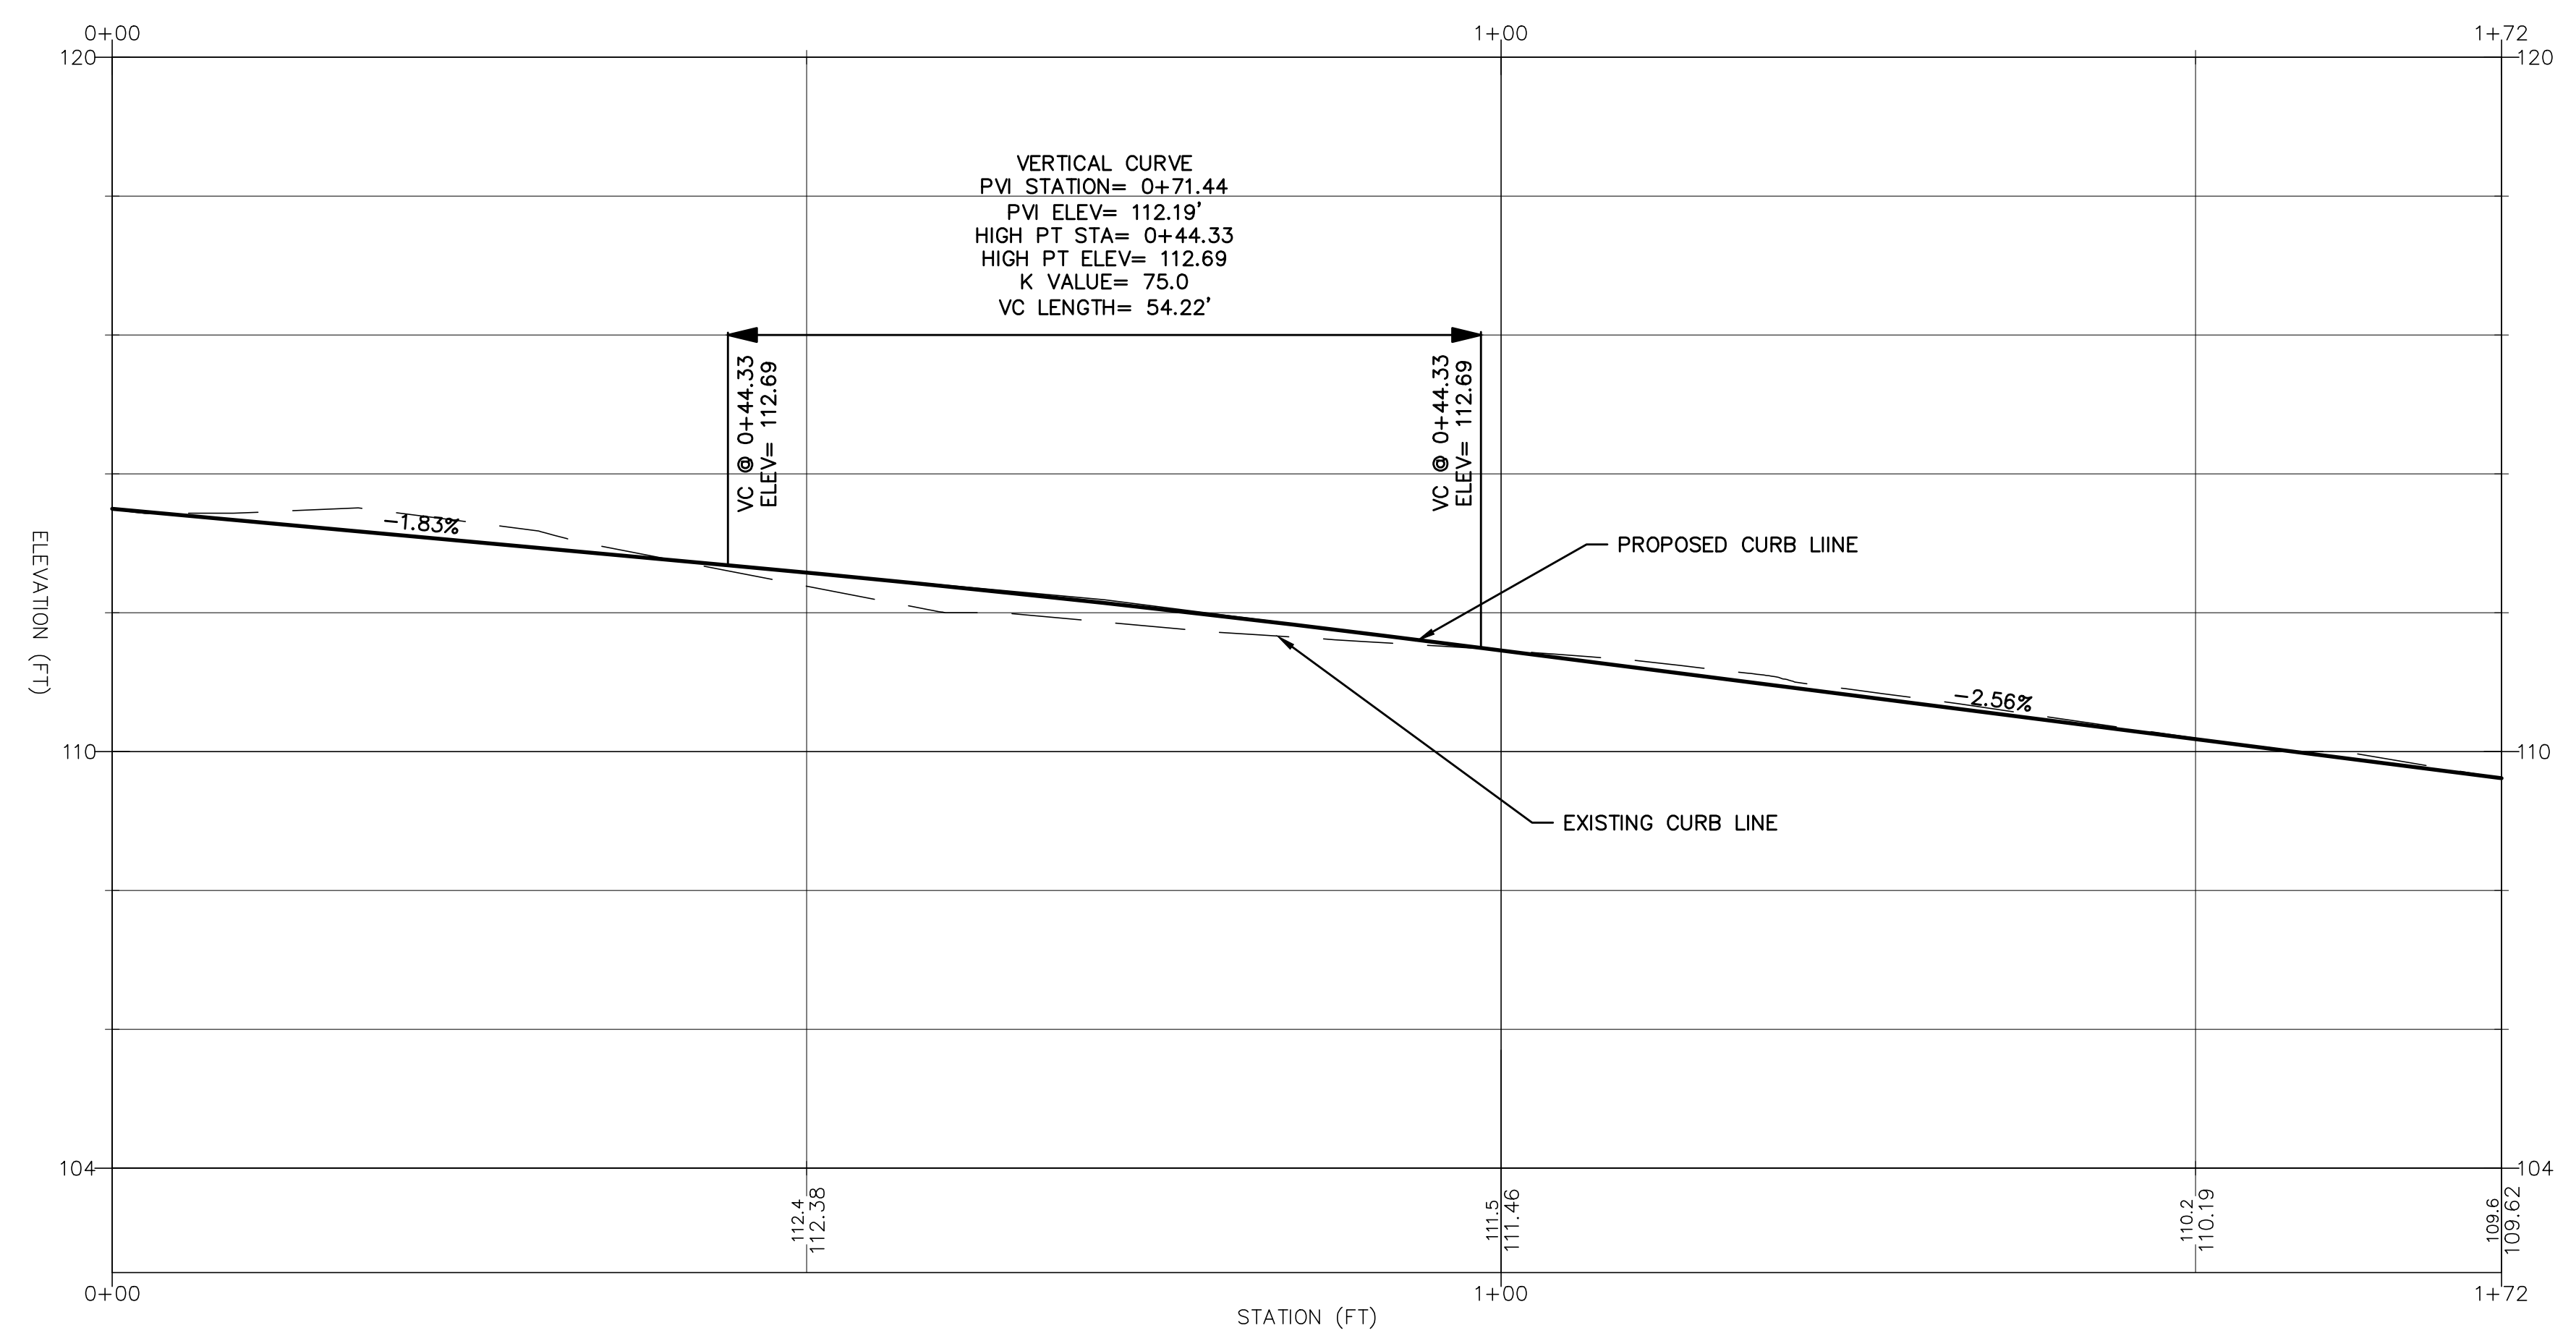

CRESCENT ST. NORTH SIDE PROFILE
HORIZONTAL SCALE 1" = 10' VERTICAL SCALE 1" = 2' **A1**

PROJ. MGR: E.J.
DRAWN BY: SDH
CHECKED BY: E.J.
SUBMISSION NO. N/A
SURVEY DATE: 2020-05-29
SUBMISSION DATE: 2020-06-09
SUBMITTED FOR: REVIEW

NOT FOR CONSTRUCTION
SITE LAYOUT
PLAN

SEAL:
DRAFT

ERIC J. LABELLE ME PE#7117
DRAWING NO.

C2.3
MLDC NO. 20-083 4 OF 8